


BILANT TERITORIAL EXISTENT - PROPUȘ				
UNITATI FUNCTIONALE	EXISTENT		PROPUȘ	
	m ²	%	m ²	%
TEREN INTRAVILAN	73.00	8.11	0.00	0.00
TERENURI OCUPATE DE CONSTRUCTII	0.00	0.00	220.00	24.50
TROTUARE, CAROSABIL, PARCARI, PLATFORME	0.00	0.00	161.00	18.00
SPATII VERZI / ARABIL	827.00	21.89	539.00	57.50
TOTAL GENERAL	827.00	100	827.00	100

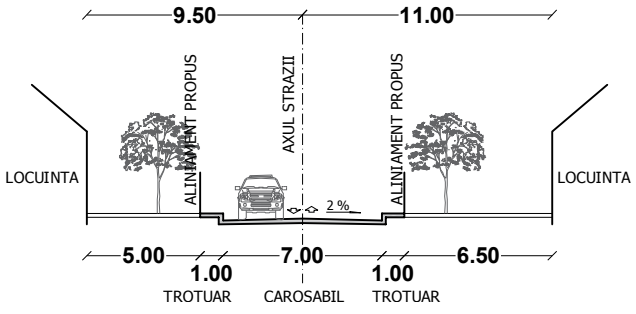

LEGENDA

LIMITE

- LIMITA PROPRIETATE
- LIMITA PUZ
- - - - - LIMITA ZONA STUDIATA
- - - - - LIMITA INTRAVILAN

ZONIFICARE


- DRUM EXISTENT LARGIT LA 7 m - CAROSABIL
- VEGETATIE IN ALINIAMENT
- SUPRAFATA EDIFICABILA
- LOCUINTA PROPUȘA
- SPATII VERZI, GRADINI DE FATADA
- TROTUAR 1 metru - PROPUȘ
- TROTUAR PRIVAT
- PLATFORMA CAROSABILA
- LOC PARCARE

REGLEMENTARI

- REGIM DE ALINIERE FRONTAL
- REGIM DE ALINIERE LATERAL
- ACCES PIETONAL
- ACCES CAROSABIL
- P+M REGIM DE INALTIME

1	2
3	4

- 1 - INALTIMEA MINIMA - METRI
- 2 - INALTIMEA MAXIMA - METRI
- 3 - P.O.T.
- 4 - C.U.T.

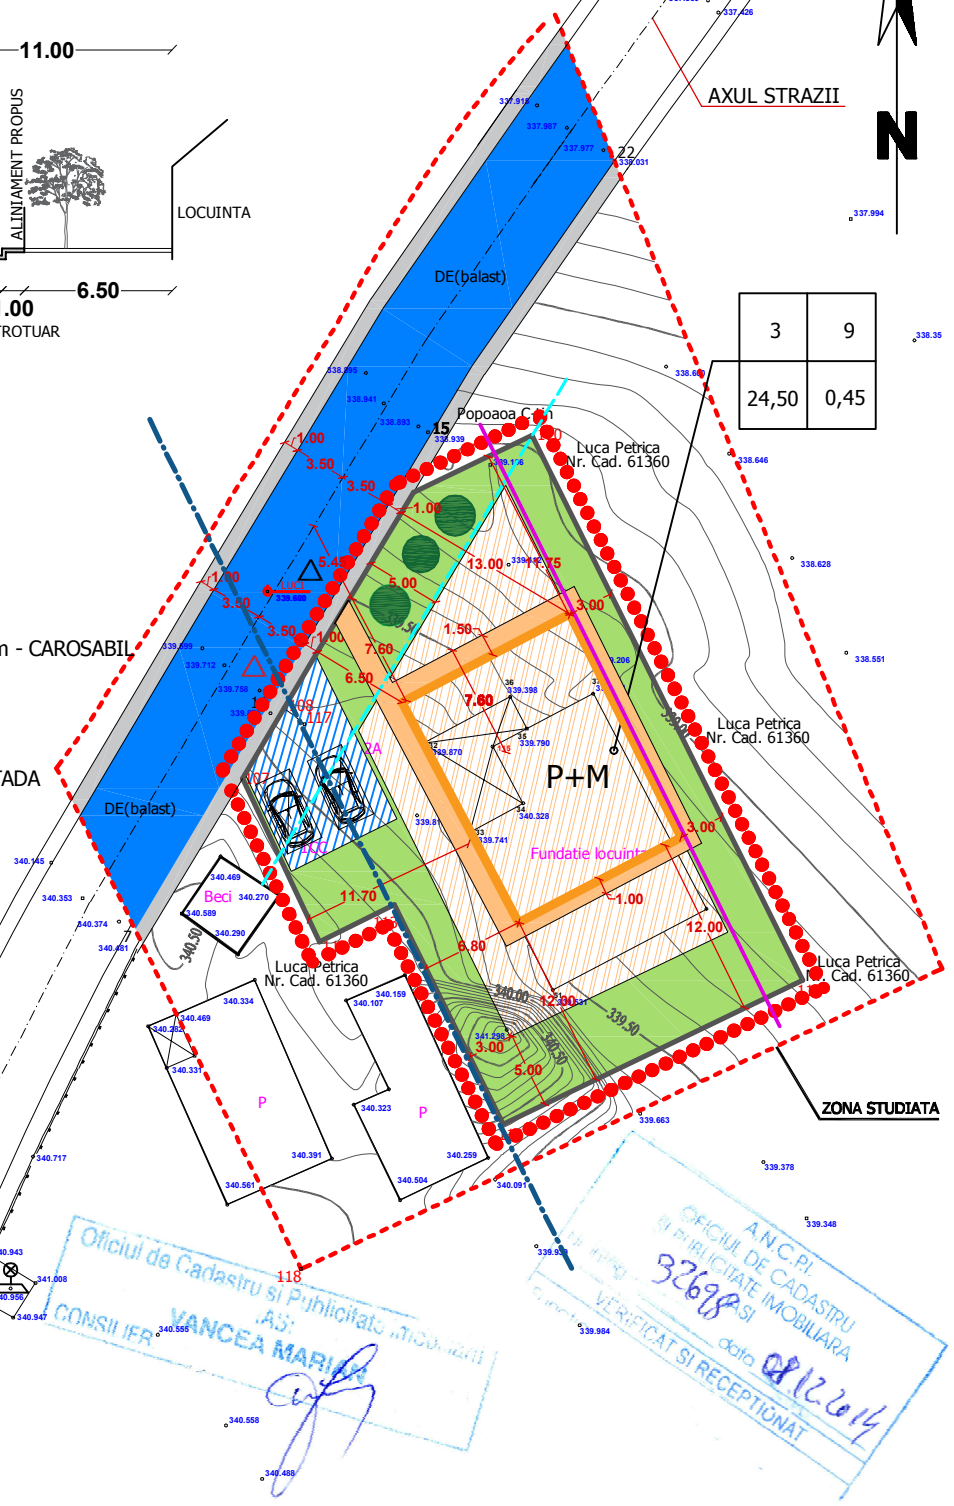

Oficiul de Cadastru și Publicitate Imobiliară
 AN/CPI
 SI PUBLICITATE IMOBILIARA
 VERIFICAT SI RECEPTIONAT
 data 08.12.2014
 32678

				BENEFICIAR: Luca Stefania Str. Gistesti, Nr. 10, sc A, cod postal 705200, Mun. Pascani, Jud. Iasi	PROIECT NR 19 / 2014
SPECIFICATIE SEF PROIECT PROIECTAT DESENAT	NUME Arh. Ciolacu Dragos Arh. Ciolacu Dragos St. arh. Nemut Malina	SEMNATURA	SCARA 1/500 DATA 12.12.2014	TITLU PROIECT: PLAN URBANISTIC ZONAL, PENTRU CONSTRUIRE LOCUINTA PARTER CU MANSARDA, IMPREJMUIRE, BRANSAMENTE SI RACORDARI Str. Gistesti, Nr. 10, Mun. Pascani - Gistesti, Jud. Iasi	FAZA P.U.Z. A04
TITLU PLANSA: Reglementari urbanistice					